



INFORMATION TABLE

Type of profile	Visible element [mm]	Gap width [mm]	Base width [mm]	Installation height [mm]	Material type	Maximum load [kN]	Compensation [mm]
GA 50.20.50& S +galv studs	99	37	287	57 / 96	Aluminum, PVC, steel	300	40(±20)

CONECTO PARK GA 50.20.50& S
SECTION

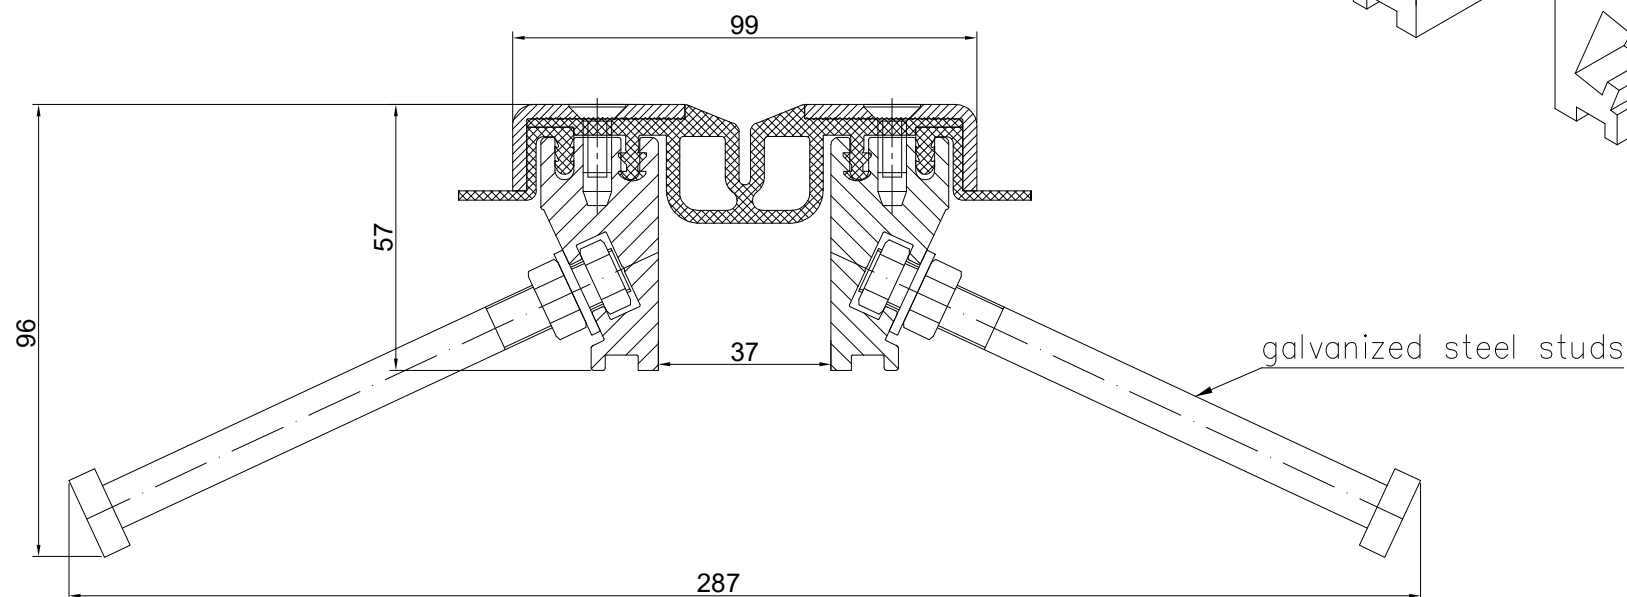

CONECTO PARK GA 50.20.50& S
VIEW

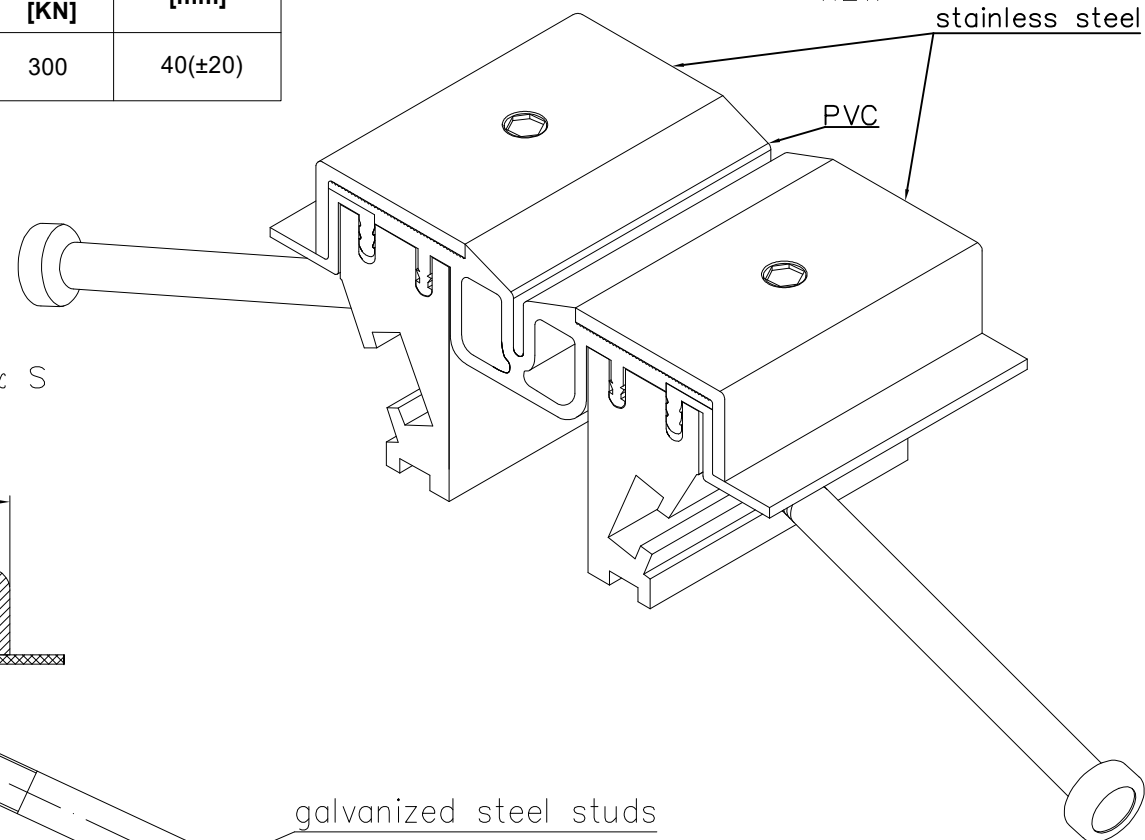

Expansion joint Conecto Park
GA 50.20.50& S

Conecto Profiles Sp. z o.o.
ul. Przemysłowa 39
61-541 Poznań
www.conecto-profiles.com



ROZMIAR / SIZE
A3

SKALA / SCALE
1:1

Wszystkie wymiary podano w [mm]
All dimensions in [mm]

PROJEKT PROJECT

PROJEKT PROJECT

ZŁOŻENIE SUB ASSEMBLY

ZŁOŻENIE SUB ASSEMBLY

RYSUNEK DRAWING

RYSUNEK DRAWING

ARKUSZ SHEET

VER REV

--

--

01

1 Z OF 1